




INDEPENDANT LIGHTING CONSULTING FIRM  
 51 chemin de Covey Hill,  
 Hemmingford, Quebec  
 Canada, J0L 1H0  
 Tel: 450-247-2002  
 techno@clairagetchno.com  
 www.eclairagetchno.com



# Lighting Calculation study

Luminergie 8448 7ieme avenue, Montreal, Quebec, Canada, H1Z 2V1 tel.: 514-448-1574 e-mail: info@luminegie.com	<b>Project name : DEK Hochey</b>		<b>Date:2/8/2010</b>
	Prepared for: Jean Pierre Riendeau		AGi32 Version 2.04 Rev. 1
<small>DISCLAIMER: Calculations have been performed according to IESNA &amp; CIE standards and goodpractice. Some differences between measured values and calculated results may occur due to tolerances in calculation methods, testing procedures, component performance, measurement techniques and field conditions such as voltage and temperature variations. Input data used to generate the attached calculations such as room dimensions, reflectances, furniture and architectural elements significantly affect the lightingcalculations. If the real environment conditions do not match the input data, differences will occur between measured values and calculated values.</small>	Filename: Dek Hochey.AGI		Total Time (Hrs.): 1.03
	By : Peer Eric Moldvar	Units: Feet/Inches	<b>Page 1 of 8</b>

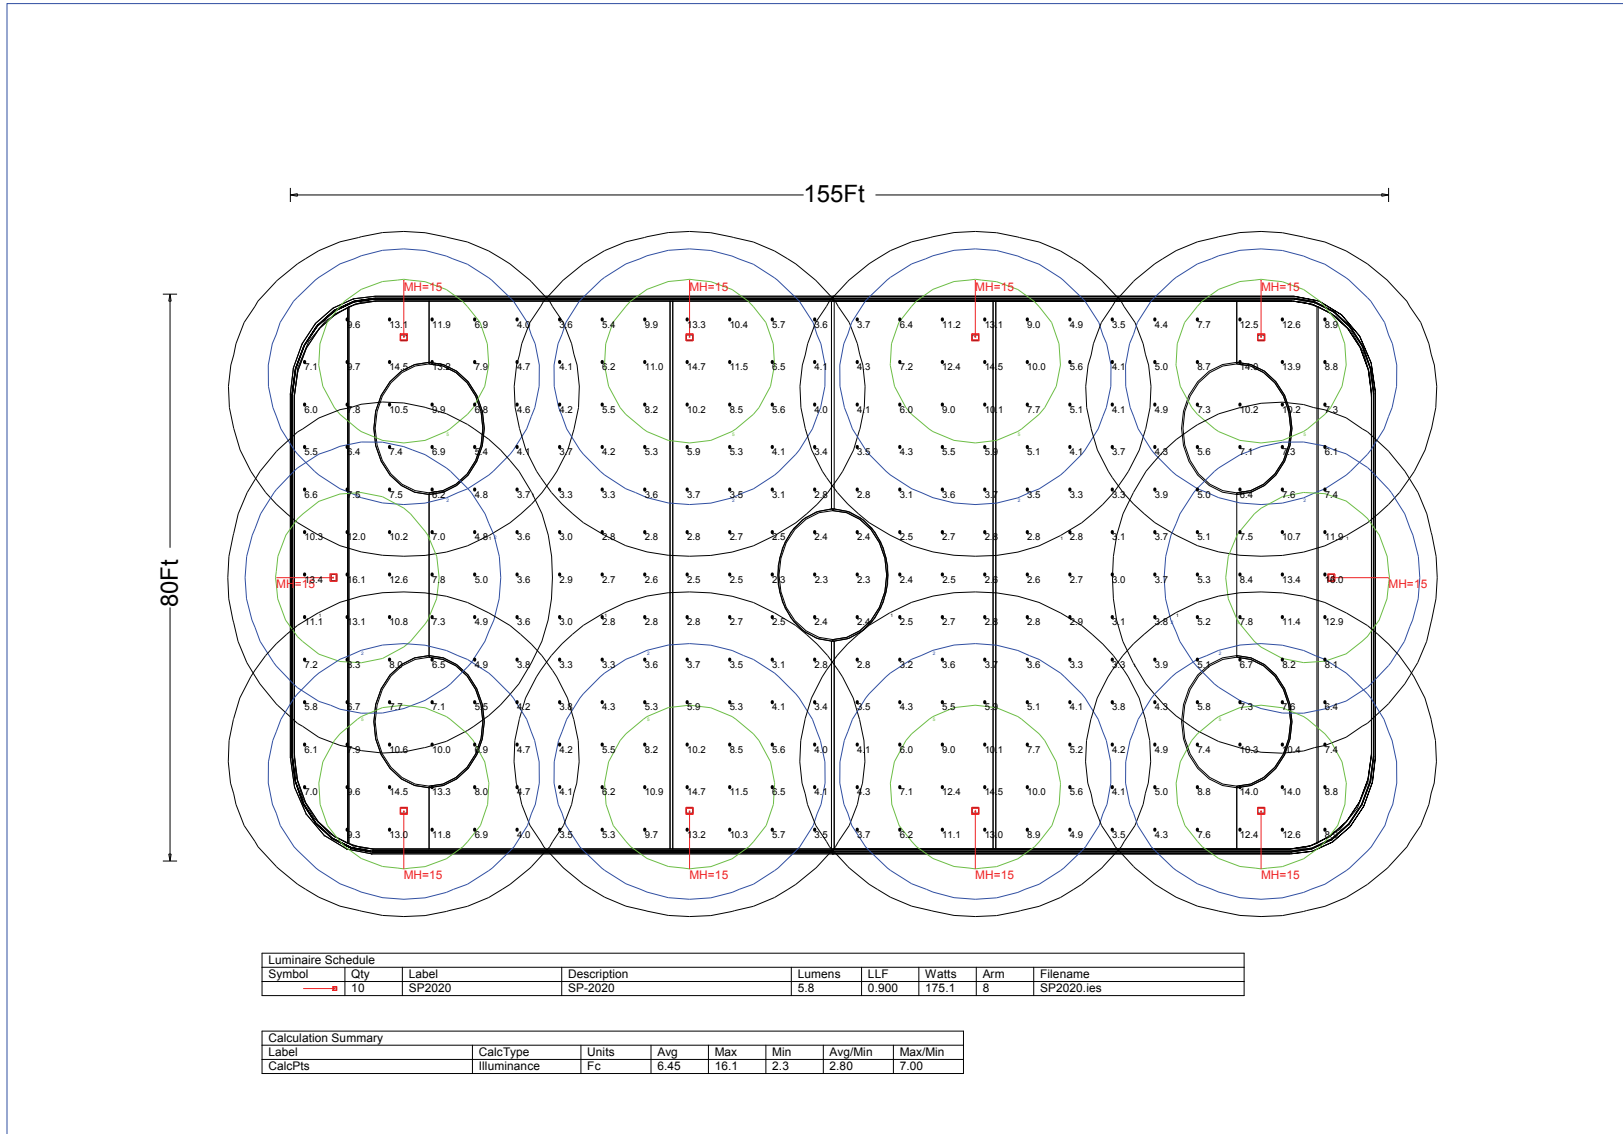

Luminaire Schedule									
Symbol	Qty	Label	Description	Lumens	LLF	Watts	Arm	Filename	
→	10	SP2020	SP-2020	5.8	0.900	175.1	8	SP2020.ies	

Calculation Summary							
Label	CalcType	Units	Avg	Max	Min	Avg/Min	Max/Min
CalcPts	Illuminance	Fc	6.45	16.1	2.3	2.80	7.00

Lumnergie 8448 7ieme avenue, Montreal, Quebec, Canada, H1Z 2V1  
tel.: 514-448-1574 e-mail: info@lumnergie.com

**Project name : DEK Hochey**

**Prepared for: Jean Pierre Riendeau**

**Filename: Dek Hochey.AGI**

**By : Peer Eric Moldvar**

**Date:2/8/2010**

AGi32 Version 2.04 Rev. 1

Total Time (Hrs.): 1.03

**Units: Feet/Inches**

DISCLAIMER: Calculations have been performed according to IESNA & CIE standards and goodpractice. Some differences between measured values and calculated results may occur due to tolerances in calculation methods, testing procedures, component performance, measurement techniques and field conditions such as voltage and temperature variations. Input data used to generate the attached calculations such as room dimensions, reflectances, furniture and architectural elements significantly affect the lightingcalculations. If the real environment conditions do not match the input data, differences will occur between measured values and calculated values.





Luminaire Schedule								
Symbol	Qty	Label	Description	Watts	Lumens	LLF	Filename	Arrangement
—■	10	SP2020	SP-2020	175.1	5.8	0.900	SP2020.ies	SINGLE TILT 30DEG

Calculation Summary							
Label	CalcType	Units	Avg	Max	Min	Avg/Min	Max/Min
CalcPts	Illuminance	Fc	6.45	16.1	2.3	2.80	7.00

Lumenergic 8448 7ieme avenue, Montreal, Quebec, Canada, H1Z 2V1  
 tel.: 514-448-1574 e-mail: info@luminegie.com

**Project name : DEK Hochey**

**Date: 2/8/2010**

Prepared for: Jean Pierre Riendeau

AGi32 Version 2.04 Rev. 1


Filename: Dek Hochey.AGI

Total Time (Hrs.): 1.03


DISCLAIMER: Calculations have been performed according to IESNA & CIE standards and goodpractice. Some differences between measured values and calculated results may occur due to tolerances in calculation methods, testing procedures, component performance, measurement techniques and field conditions such as voltage and temperature variations. Input data used to generate the attached calculations such as room dimensions, reflectances, furniture and architectural elements significantly affect the lighting calculations. If the real environment conditions do not match the input data, differences will occur between measured values and calculated values.

By : Peer Eric Moldvar


Units: Feet/Inches

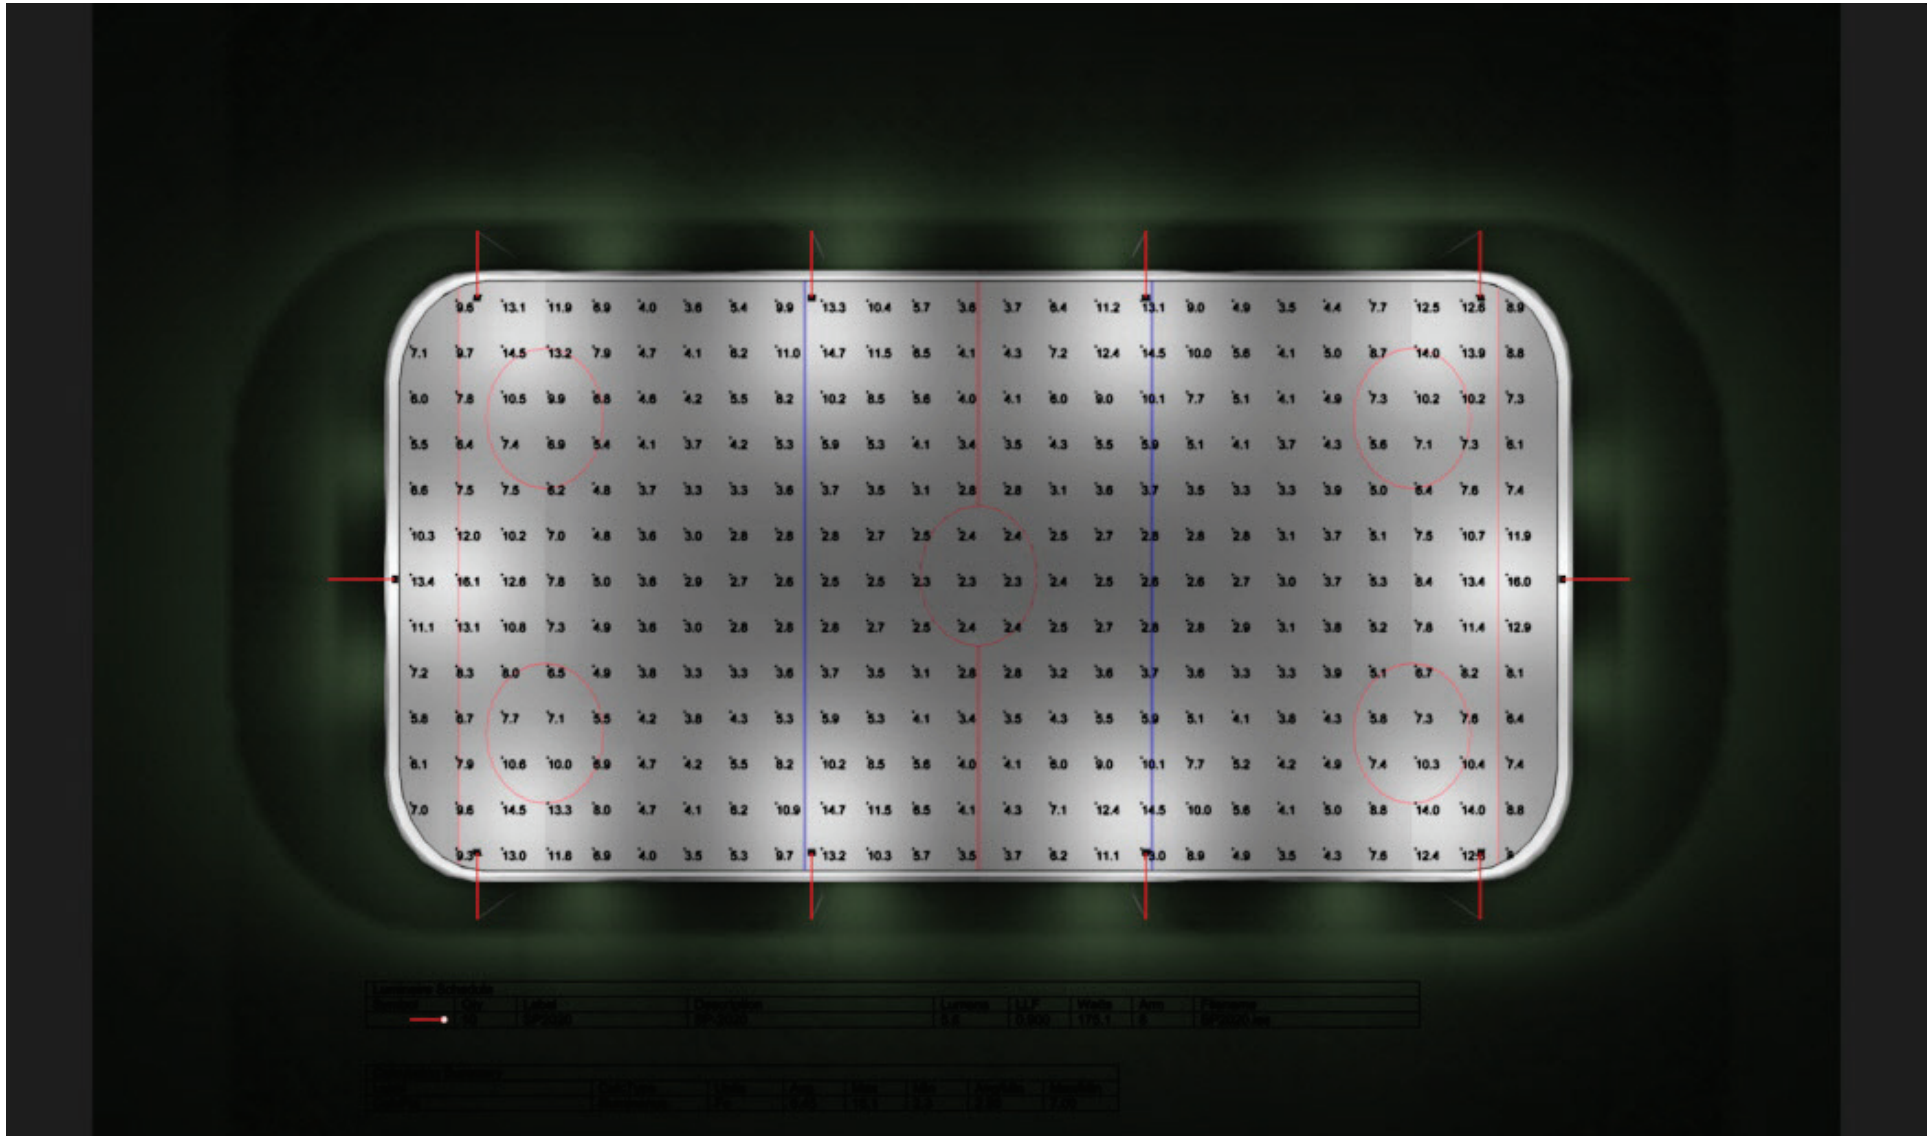



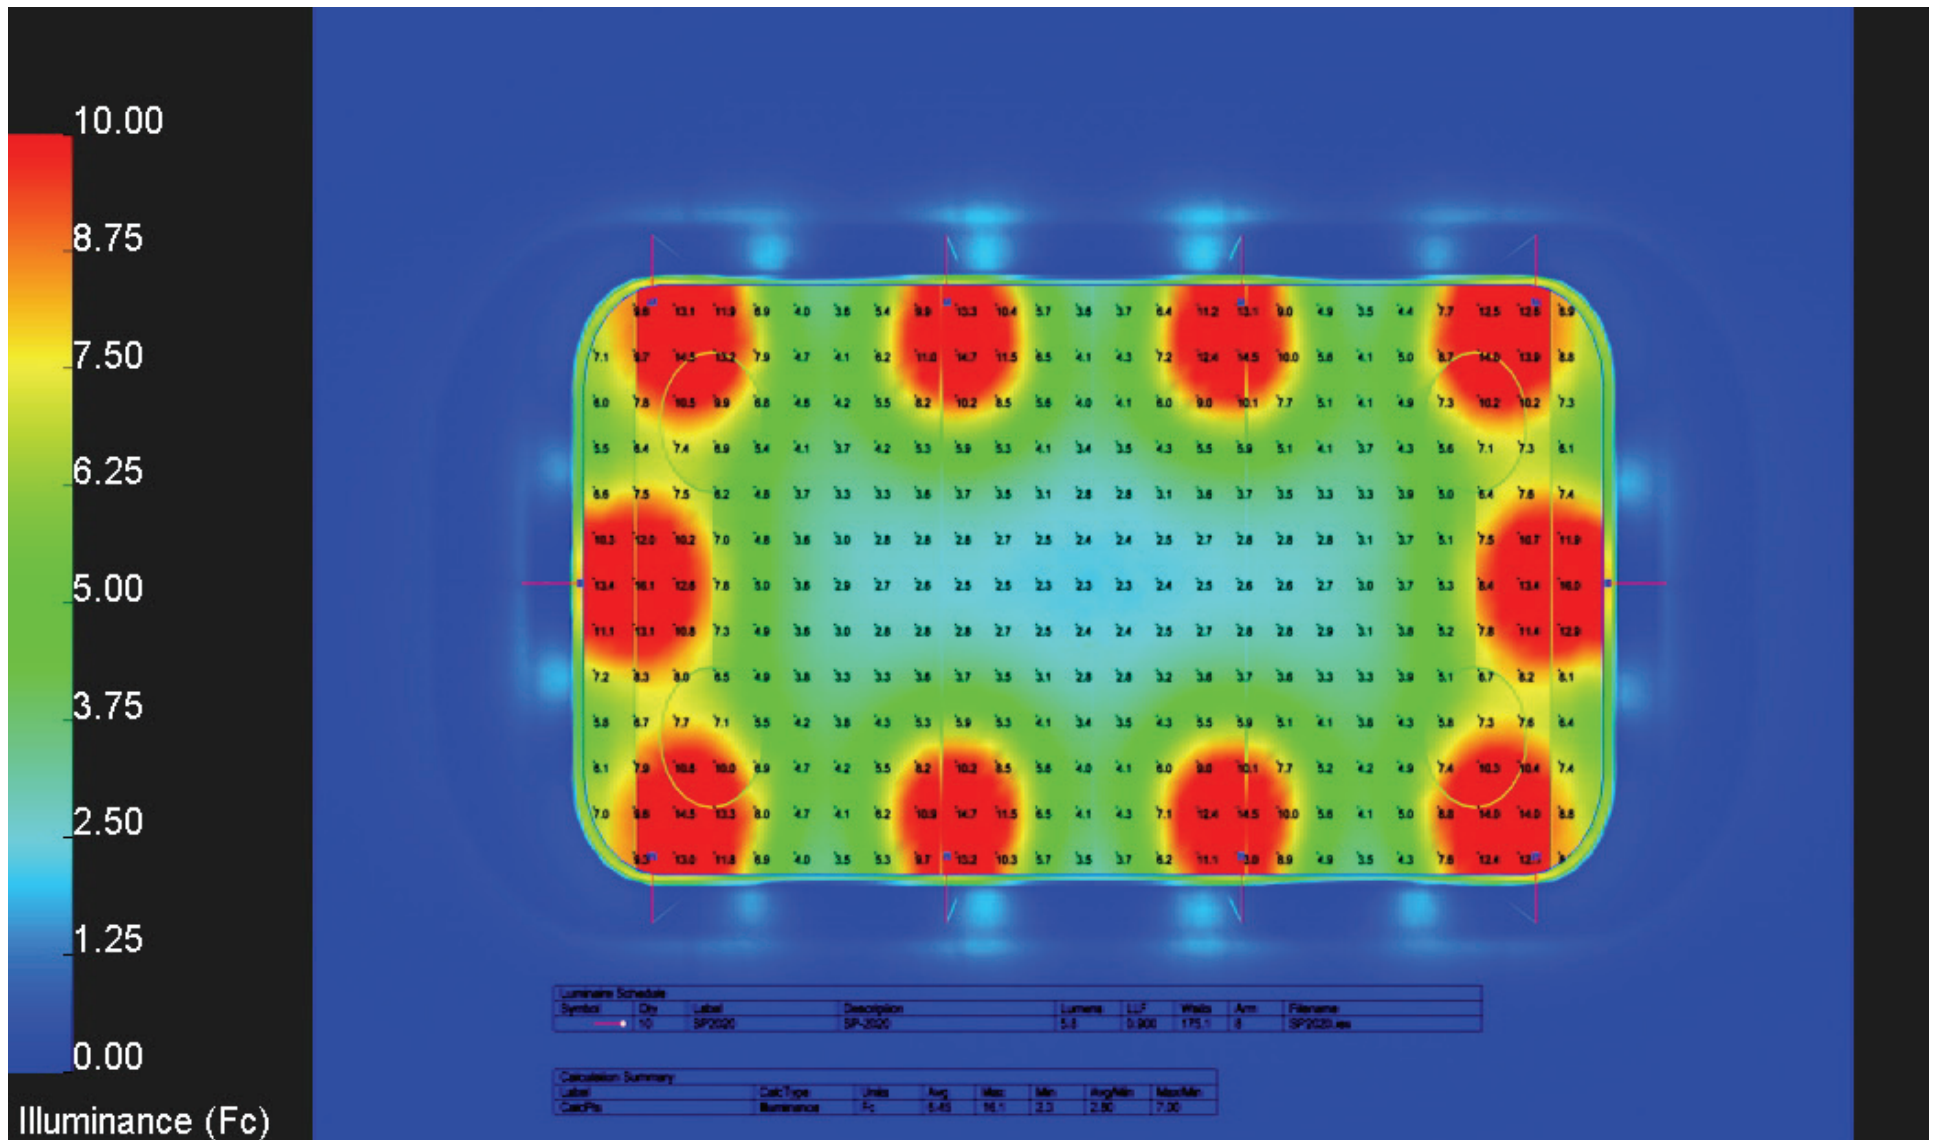



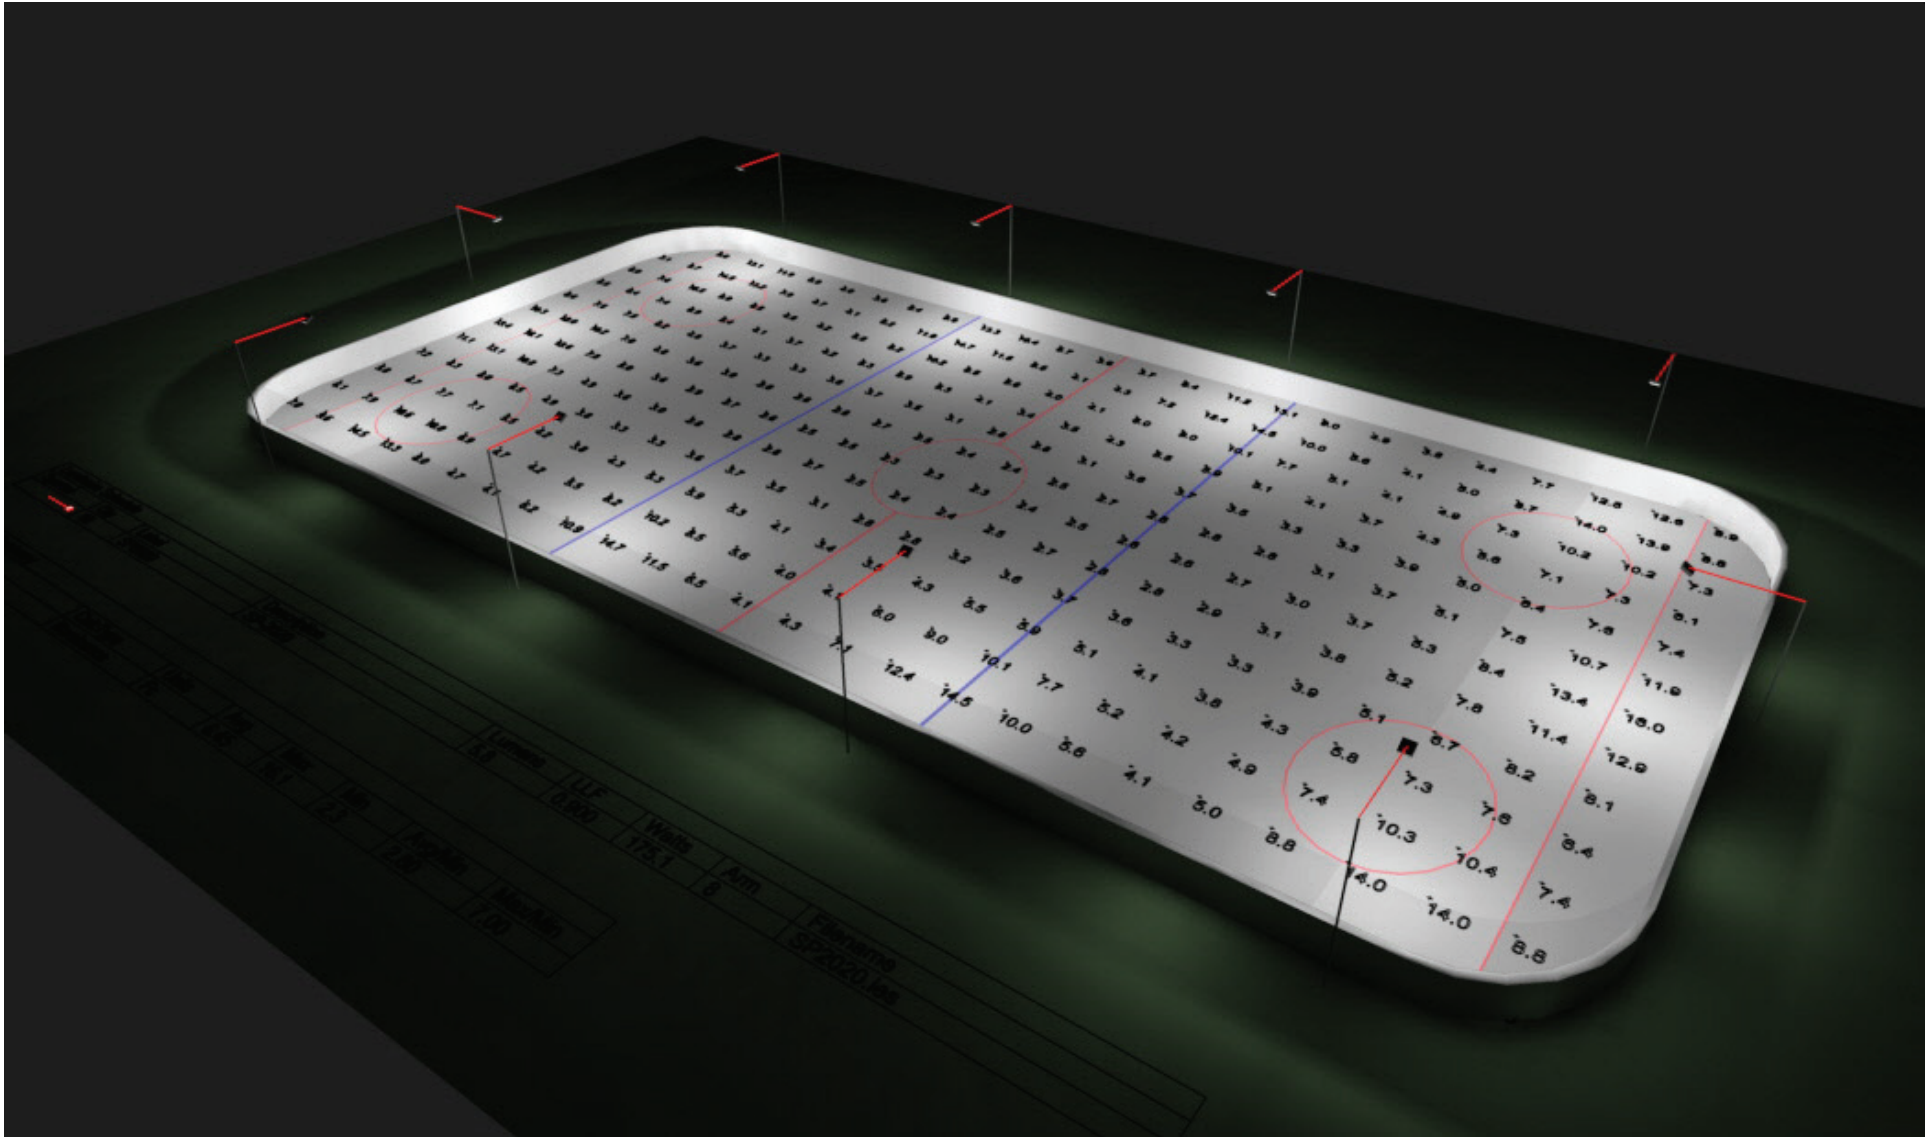

Lumnergie 8448 7ieme avenue, Montreal, Quebec, Canada, H1Z 2V1  
tel.: 514-448-1574 e-mail: info@lumnergie.com

**Project name : DEK Hochey**

Date:2/8/2010

Prepared for: Jean Pierre Riendeau

AGi32 Version 2.04 Rev. 1

Filename: Dek Hochey.AGI

Total Time (Hrs.): 1.03

By : Peer Eric Moldvar

Units: Feet/Inches

**Page 8 of 8**

DISCLAIMER: Calculations have been performed according to IESNA & CIE standards and goodpractice. Some differences between measured values and calculated results may occur due to tolerances in calculation methods, testing procedures, component performance, measurement techniques and field conditions such as voltage and temperature variations. Input data used to generate the attached calculations such as room dimensions, reflectances, furniture and architectural elements significantly affect the lighting calculations. If the real environment conditions do not match the input data, differences will occur between measured values and calculated values.